

hmp. 137.95

N.A.P.

DI: 320864

hmp. 138.20

N.A.P.

2<sup>E</sup> TUSSEHEN DE hmpn. 157.20 EN 159.85 (K.M.R. 9.400 - 9.700)

0 5 10 15 20 25 30 35 40 45 50 55 60 65 70

hmp. 157.20

N.A.P.

hmp. 157.45

N.A.P.

ZEEDUK

hmp. 157.70

N.A.P.

HOOG

hmp. 157.95

N.A.P.

SCHIELANDS

hmp. 158.20

N.A.P.

hmp. 158.45

N.A.P.

hmp. 158.70

N.A.P.

hmp. 158.95

N.A.P.

hmp. 159.20

N.A.P.

hmp. 159.45







N.A.P.

hmp. 159.70

N.A.P.

b. TUSSEHEN DE hmpn. 199 EN 200 (K.M.R. 5.800 - 6.000)

0 5 10 15 20 25 30 35 40 45 50 55 60 65 70 75 80 85 90

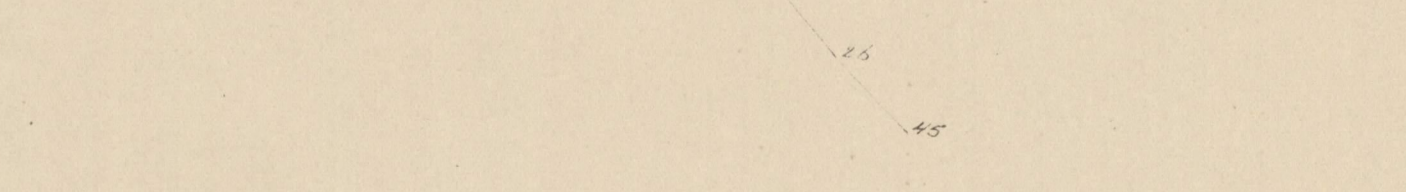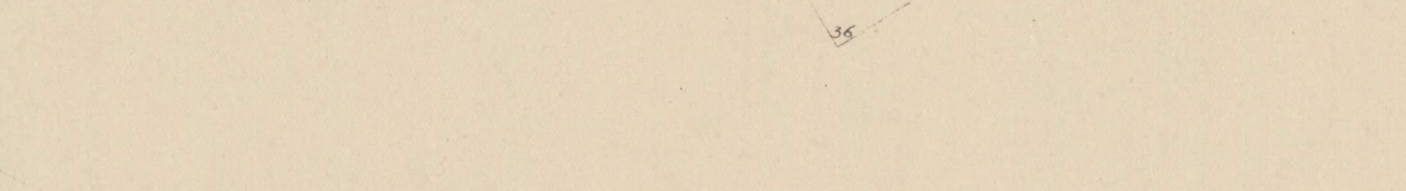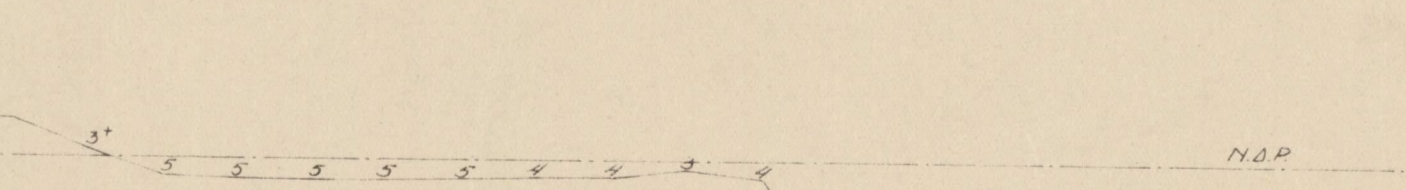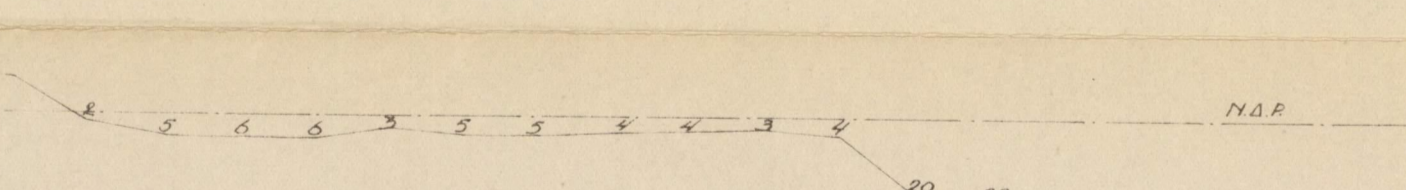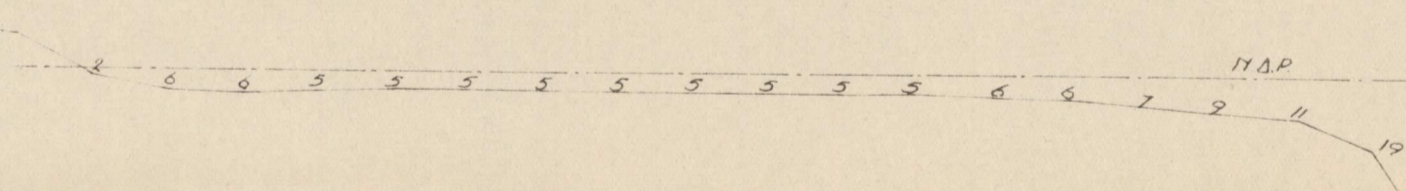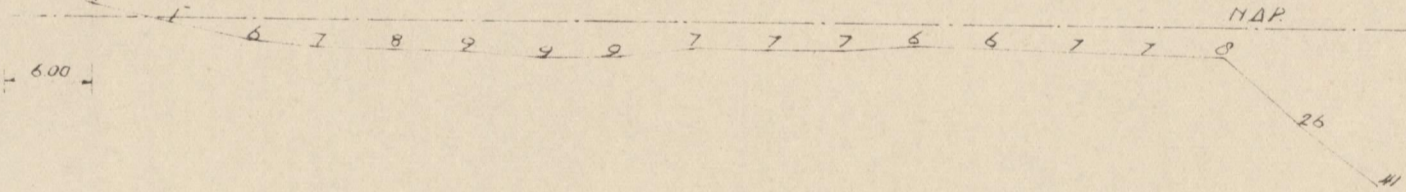

c. BEDOELDE BUITENBERM IS TOT GEM. 3.00 m + N.A.P. OPGESPOTEN EN BEHOORT TOT DEN LOSWAL VAN VAN HAAFTEN DAN DEN RECHTEROEVER TUSSEHEN K.M.R. 13.900 EN K.M.R. 14.000



VERKLARING.

MATEN IN METERS. DIEPTEMATEN IN dm TOV N.A.P.

RIJKSWATERSTAAT WERKEN VERBETERING HOLLANDSCHE USSSEL VERGUNNING H.H. SCHIELAND ART. 11 D.D. 5-8-1903 G.T. DD. 21-11-1903 OPN. P.B.R. W.K.W. 1:500 BULAGE 4 SCH. A.L. VERH. 1:500 BULAGE 4 FORM. Δ 6 REG. NR. K.N.B.

DI: 320864