



INDUKING IN DE PROV. GRONINGEN TECHN. BUR. 1/6 UNIE VAN WATERSCHAPS Bonden 1942

PROF. 10

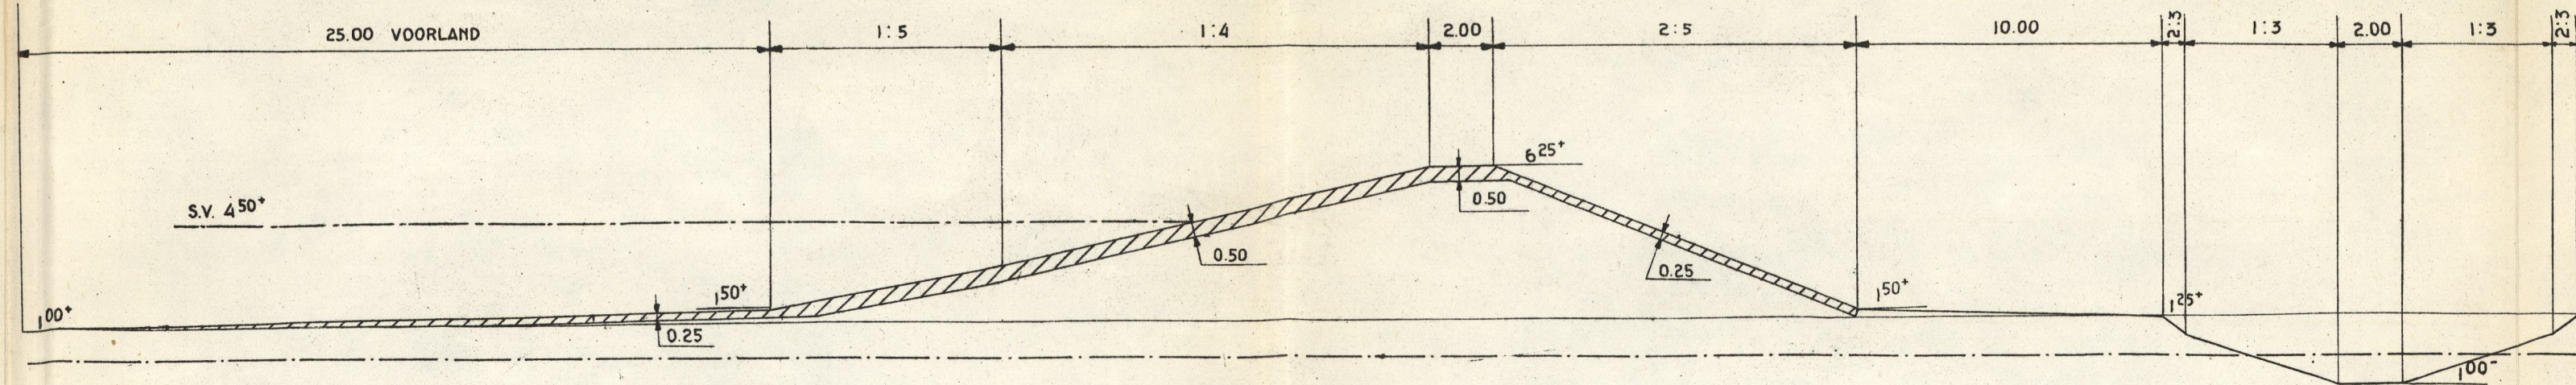


INDUKING IN DE PROV. GRONINGEN TECHN. BUR. 1/6 UNIE VAN WATERSCHAPS Bonden 1942

PROF. 11

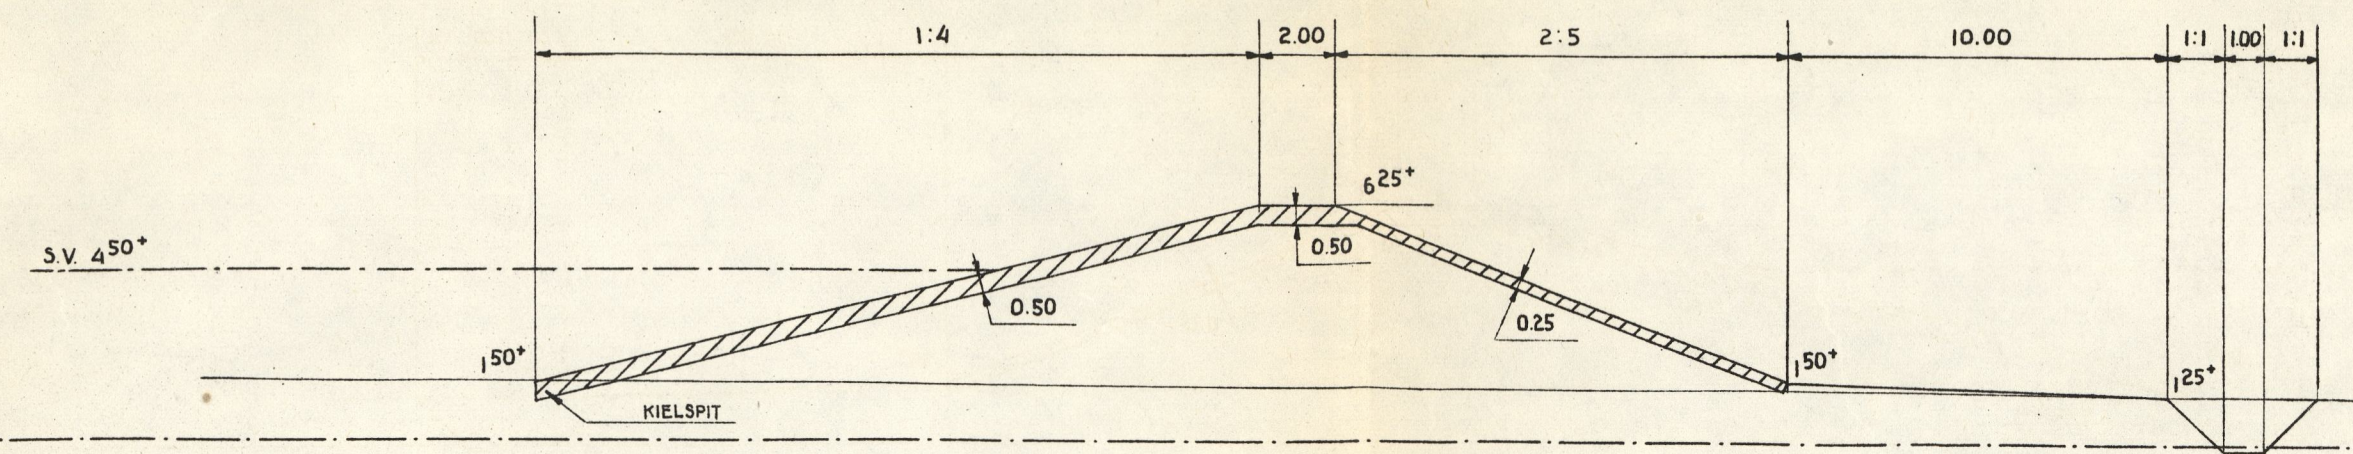

Schaal 1:50.000

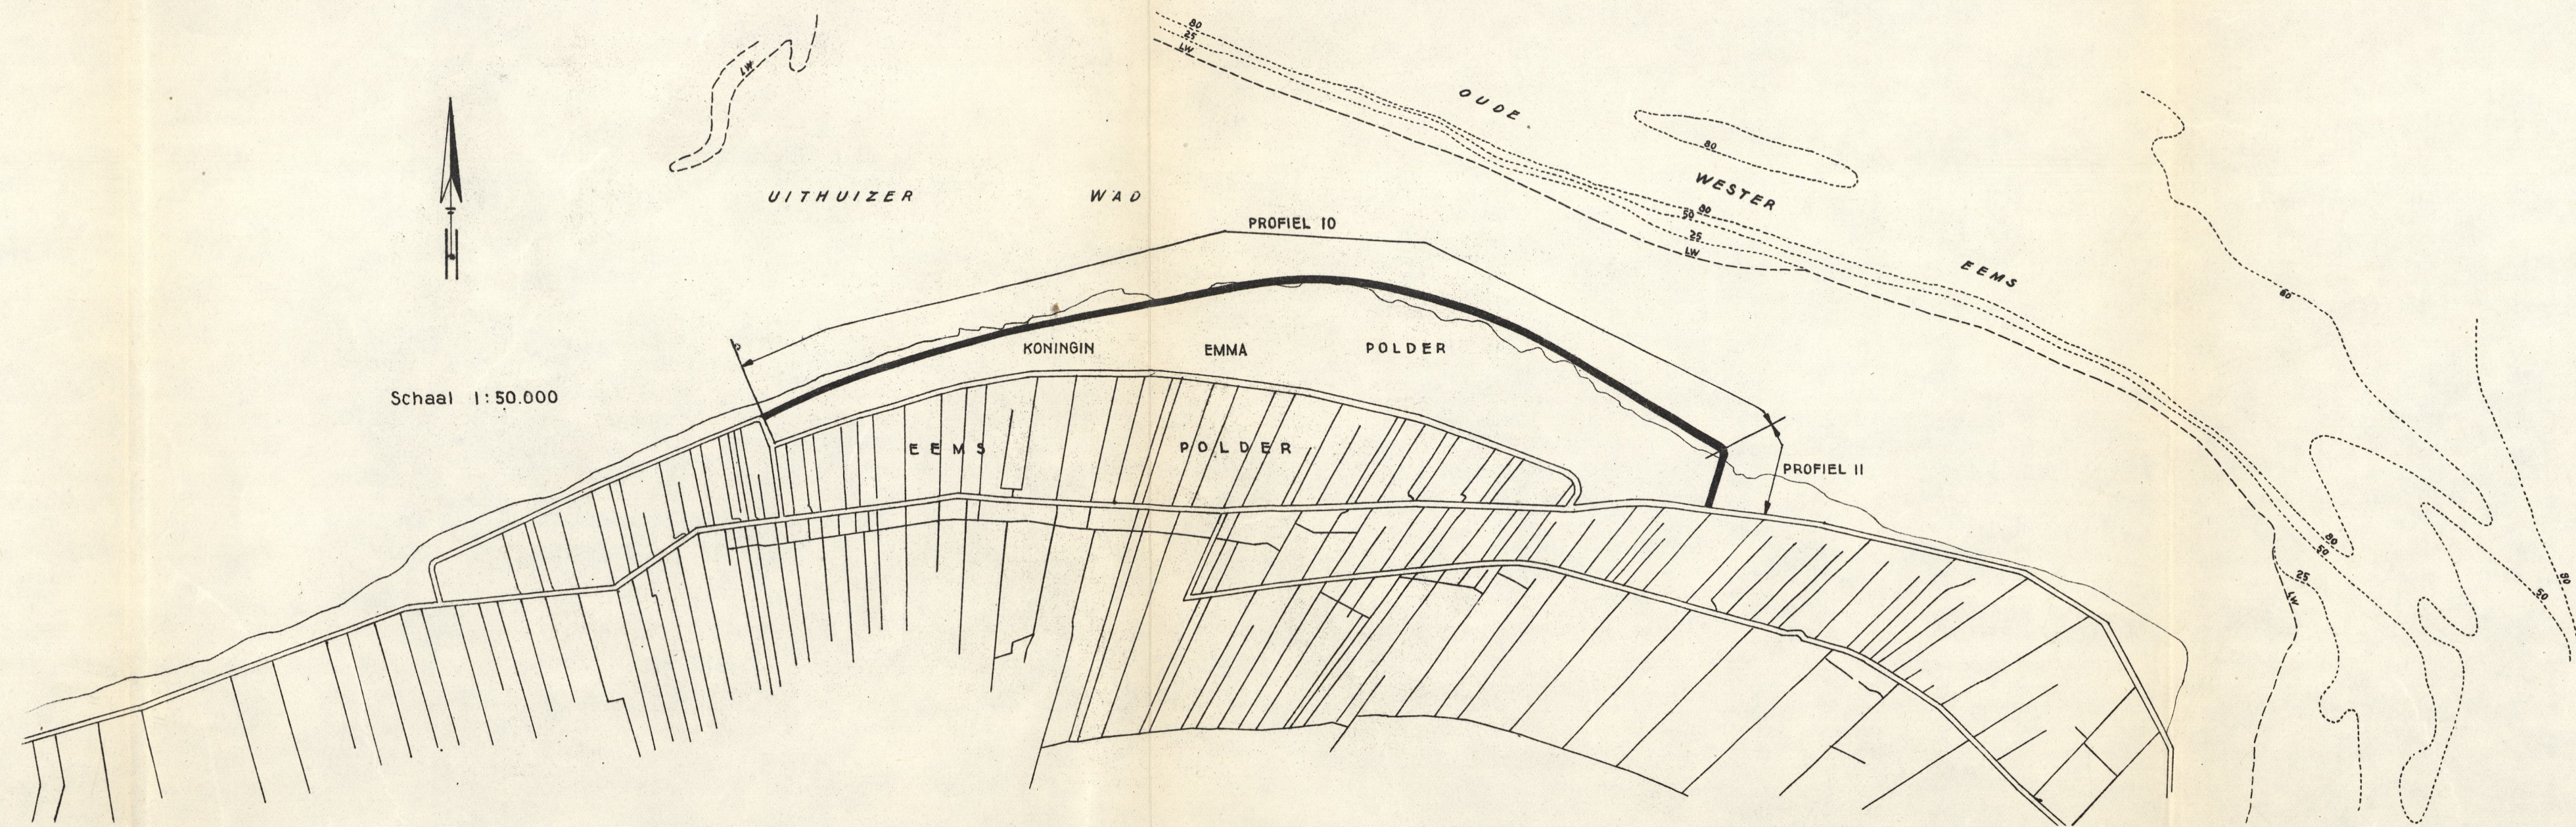

99302658

Bylage II