

Boskalis


- : Survey Q3
- : Survet Q2
- : ontwerp 2019
- : Insurvey

Date 20201214 Line Nr 0

H_Scale 1000

V_Scale 100

Titel Noordstrand Suppletie

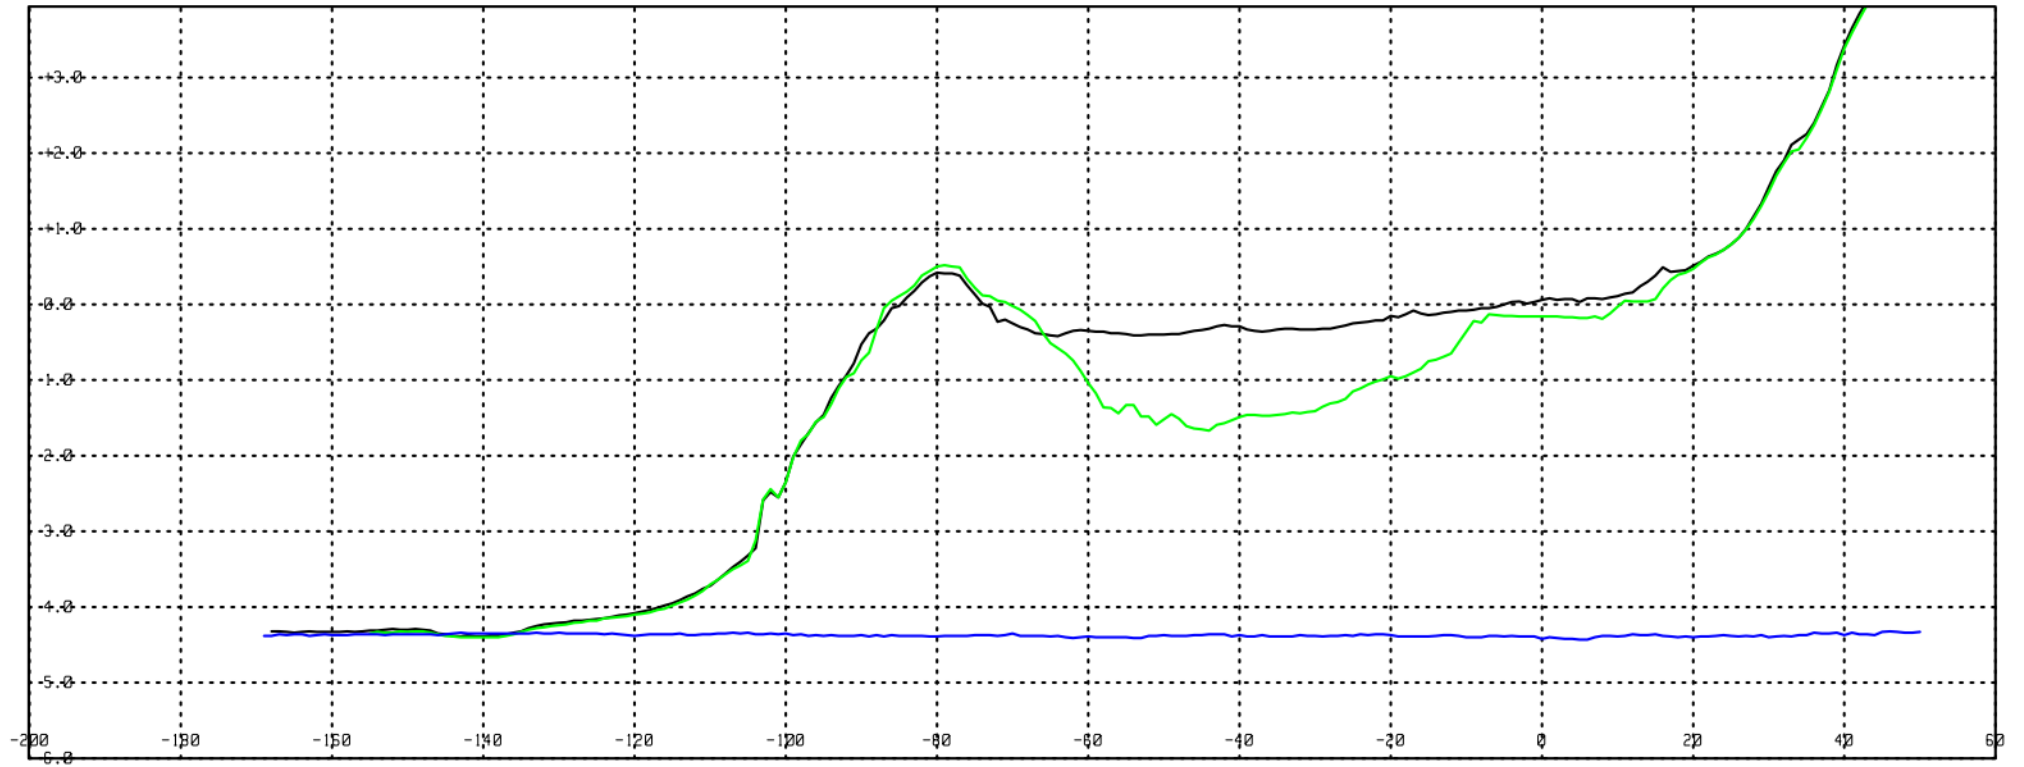

Boskalis

- : Survey Q3
- : Survet Q2
- : ontwerp 2019
- : Insurvey


Date 20201214

Line Nr 100

H_Scale 1000

V_Scale 100

Titel Noordstrand Suppletie

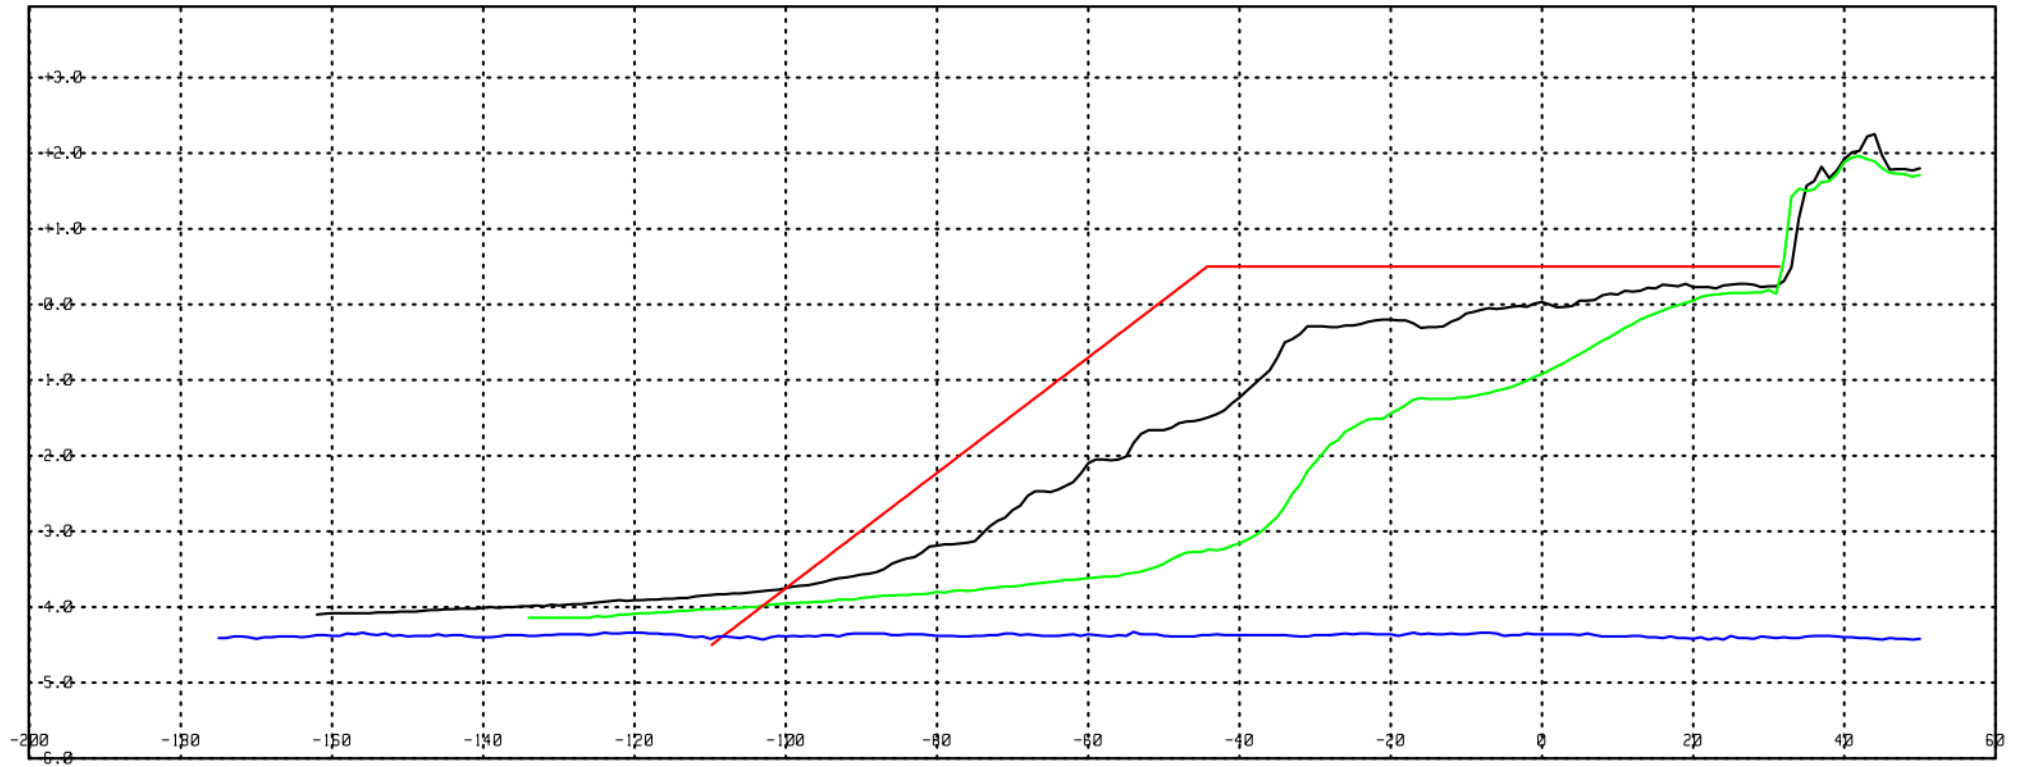

Boskalis

- : Survey Q3
- : Survet Q2
- : ontwerp 2019
- : Insurvey


Date 20201214

Line Nr 200

H_Scale 1000

V_Scale 100

Titel Noordstrand Suppletie

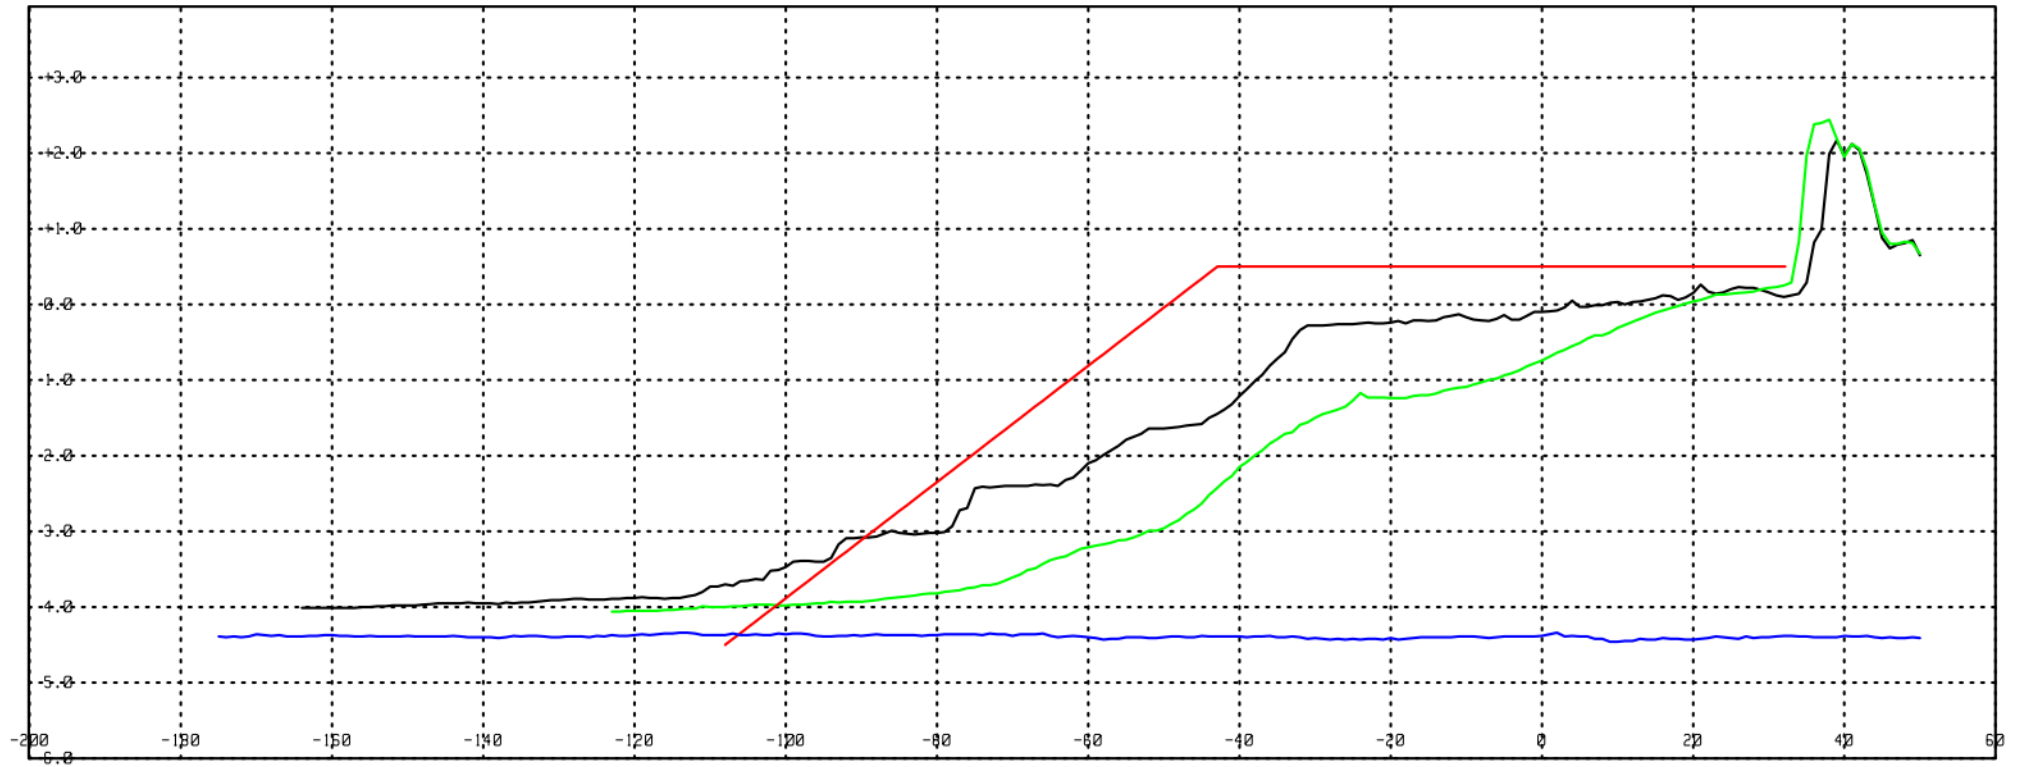

Boskalis

- : Survey Q3
- : Survet Q2
- : ontwerp 2019
- : Insurvey


Date 20201214

Line Nr 300

H_Scale 1000

V_Scale 100

Titel Noordstrand Suppletie

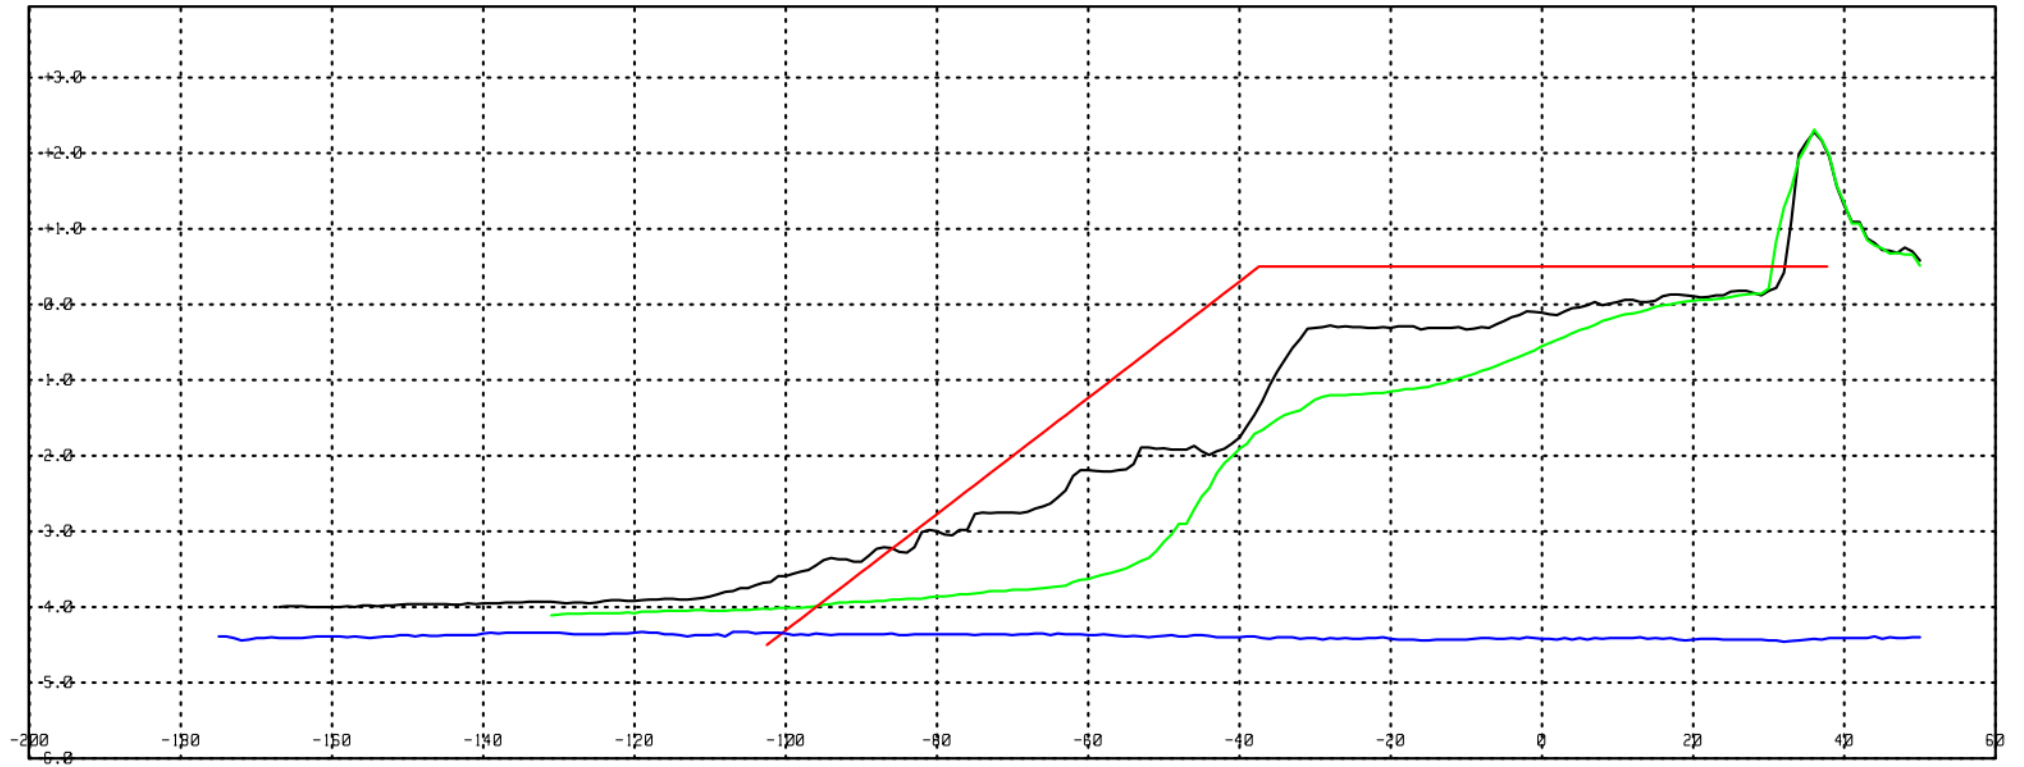

Boskalis

- : Survey Q3
- : Survet Q2
- : ontwerp 2019
- : Insurvey


Date 20201214

Line Nr 400

H_Scale 1000

V_Scale 100

Titel Noordstrand Suppletie

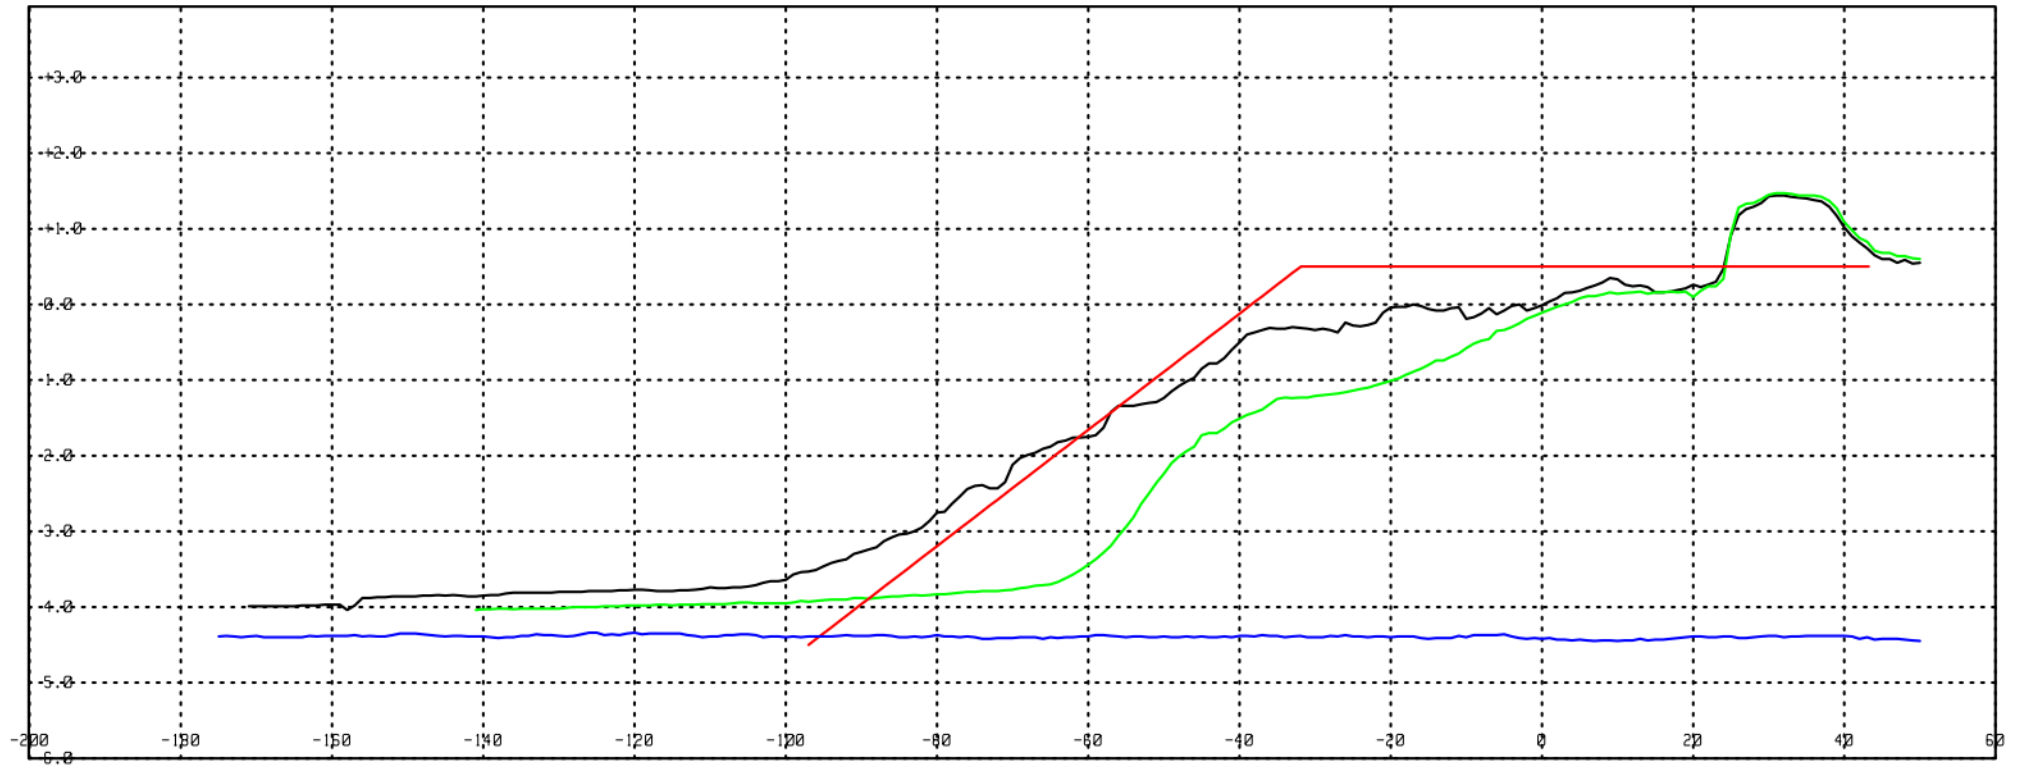

Boskalis

- : Survey Q3
- : Survet Q2
- : ontwerp 2019
- : Insurvey


Date 20201214

Line Nr 500

H_Scale 1000

V_Scale 100

Titel Noordstrand Suppletie

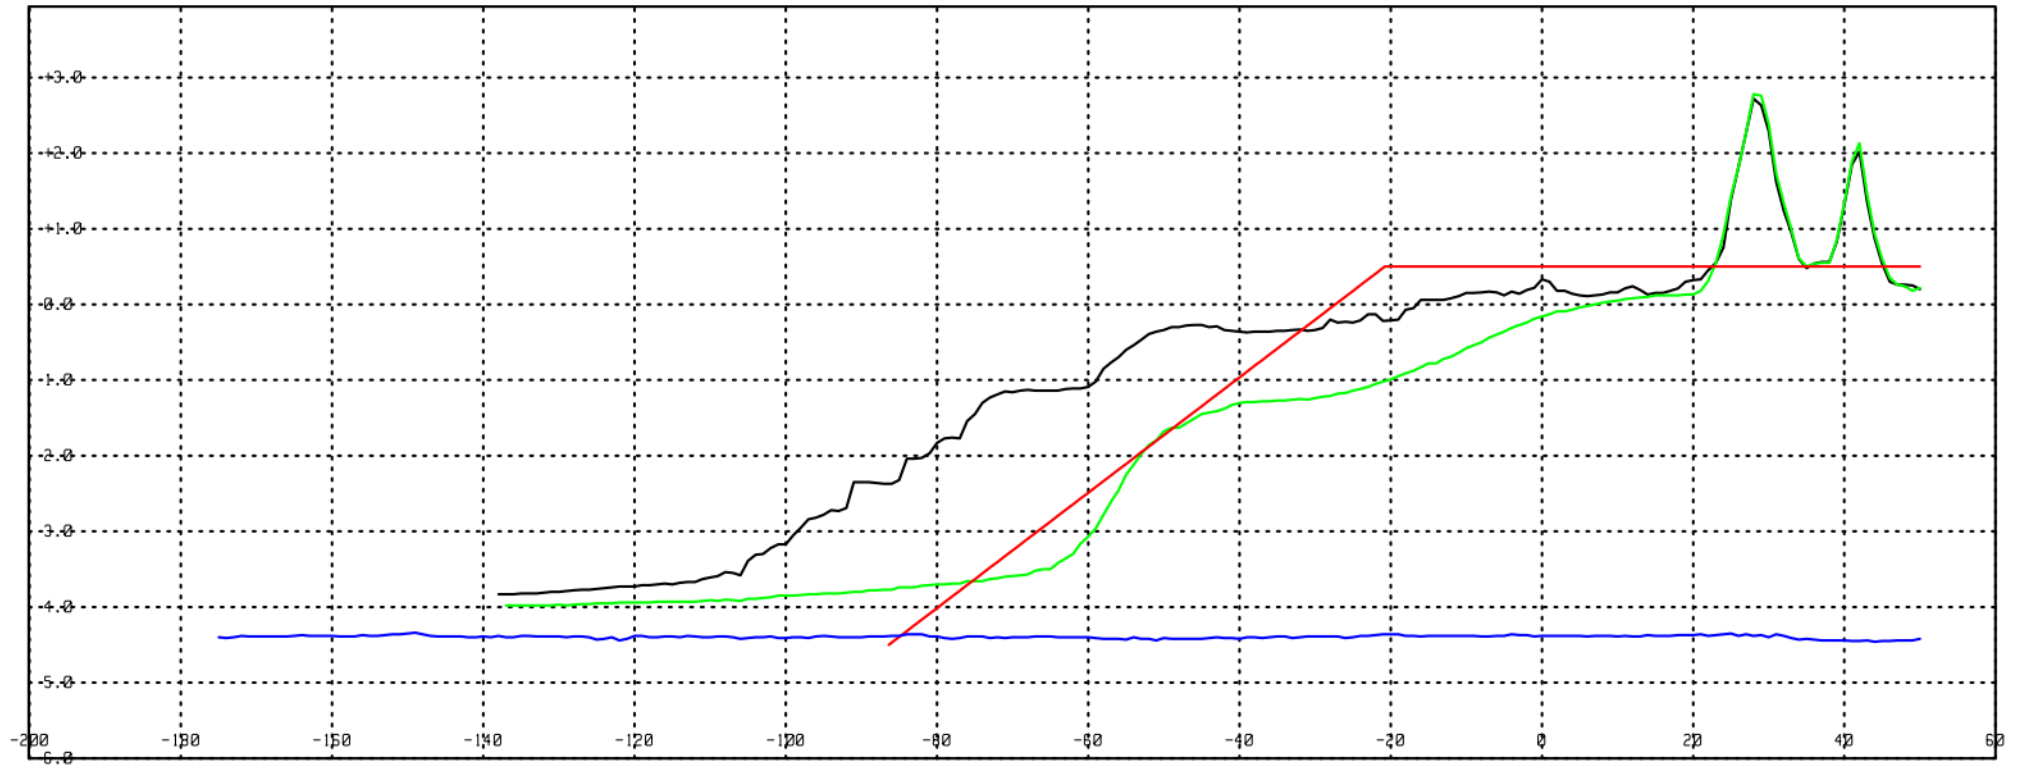

Boskalis

- : Survey Q3
- : Survet Q2
- : ontwerp 2019
- : Insurvey


Date 20201214

Line Nr 600

H_Scale 1000

V_Scale 100

Titel Noordstrand Suppletie

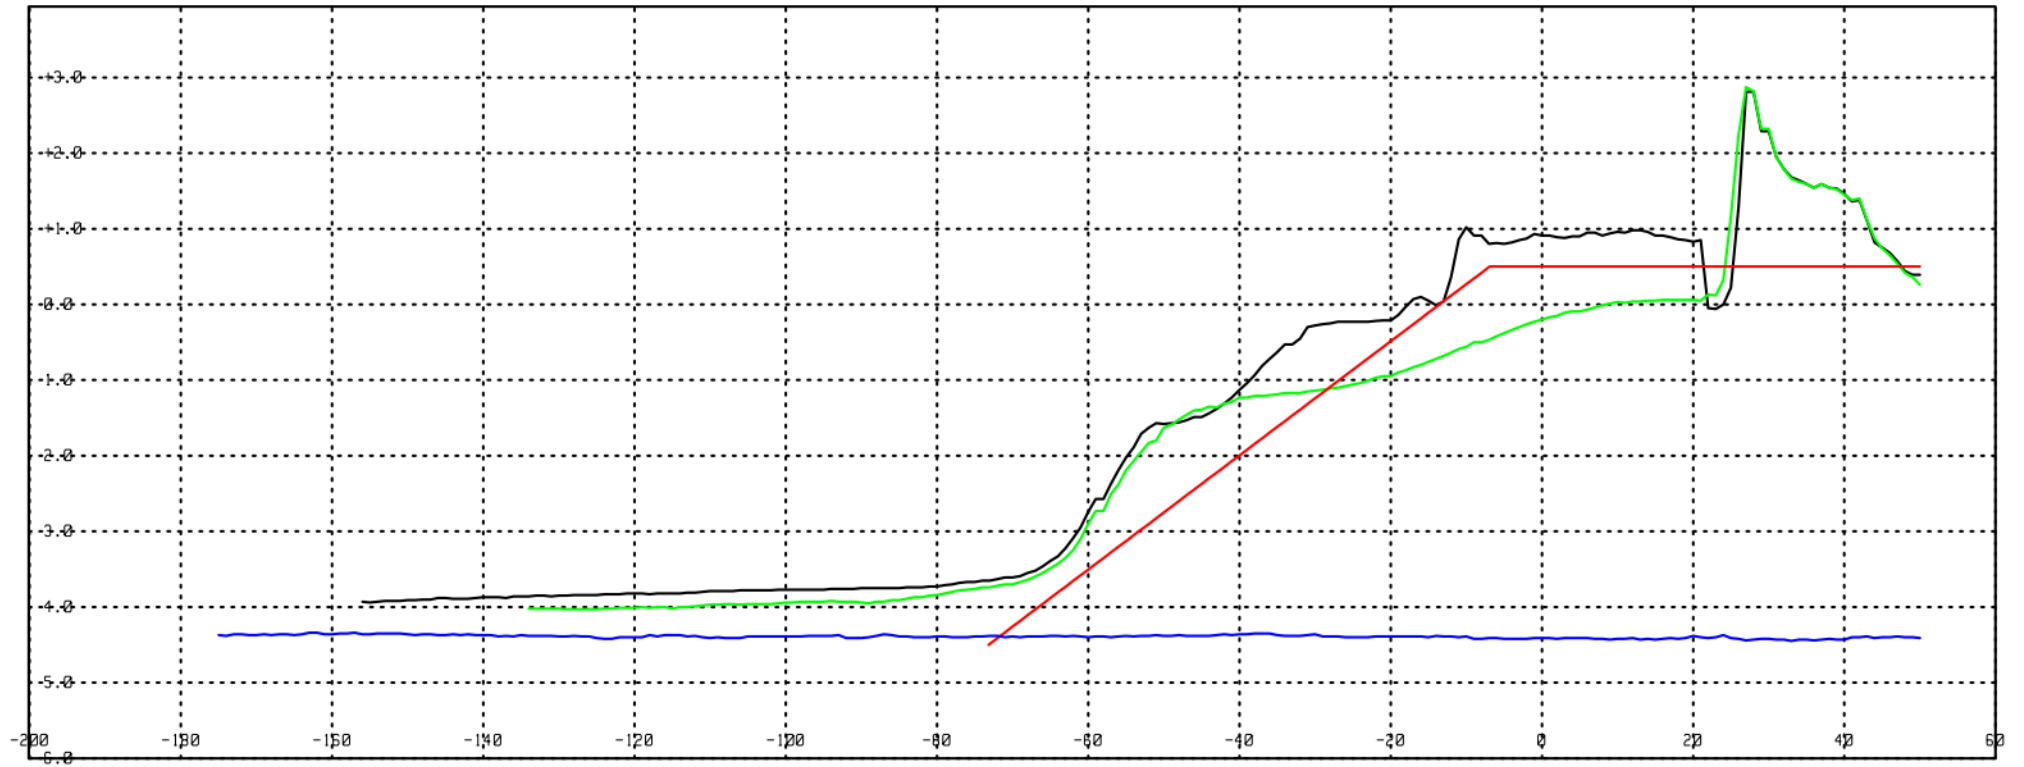

Boskalis

- : Survey Q3
- : Survet Q2
- : ontwerp 2019
- : Insurvey


Date 20201214

Line Nr 700

H_Scale 1000

V_Scale 100

Titel Noordstrand Suppletie

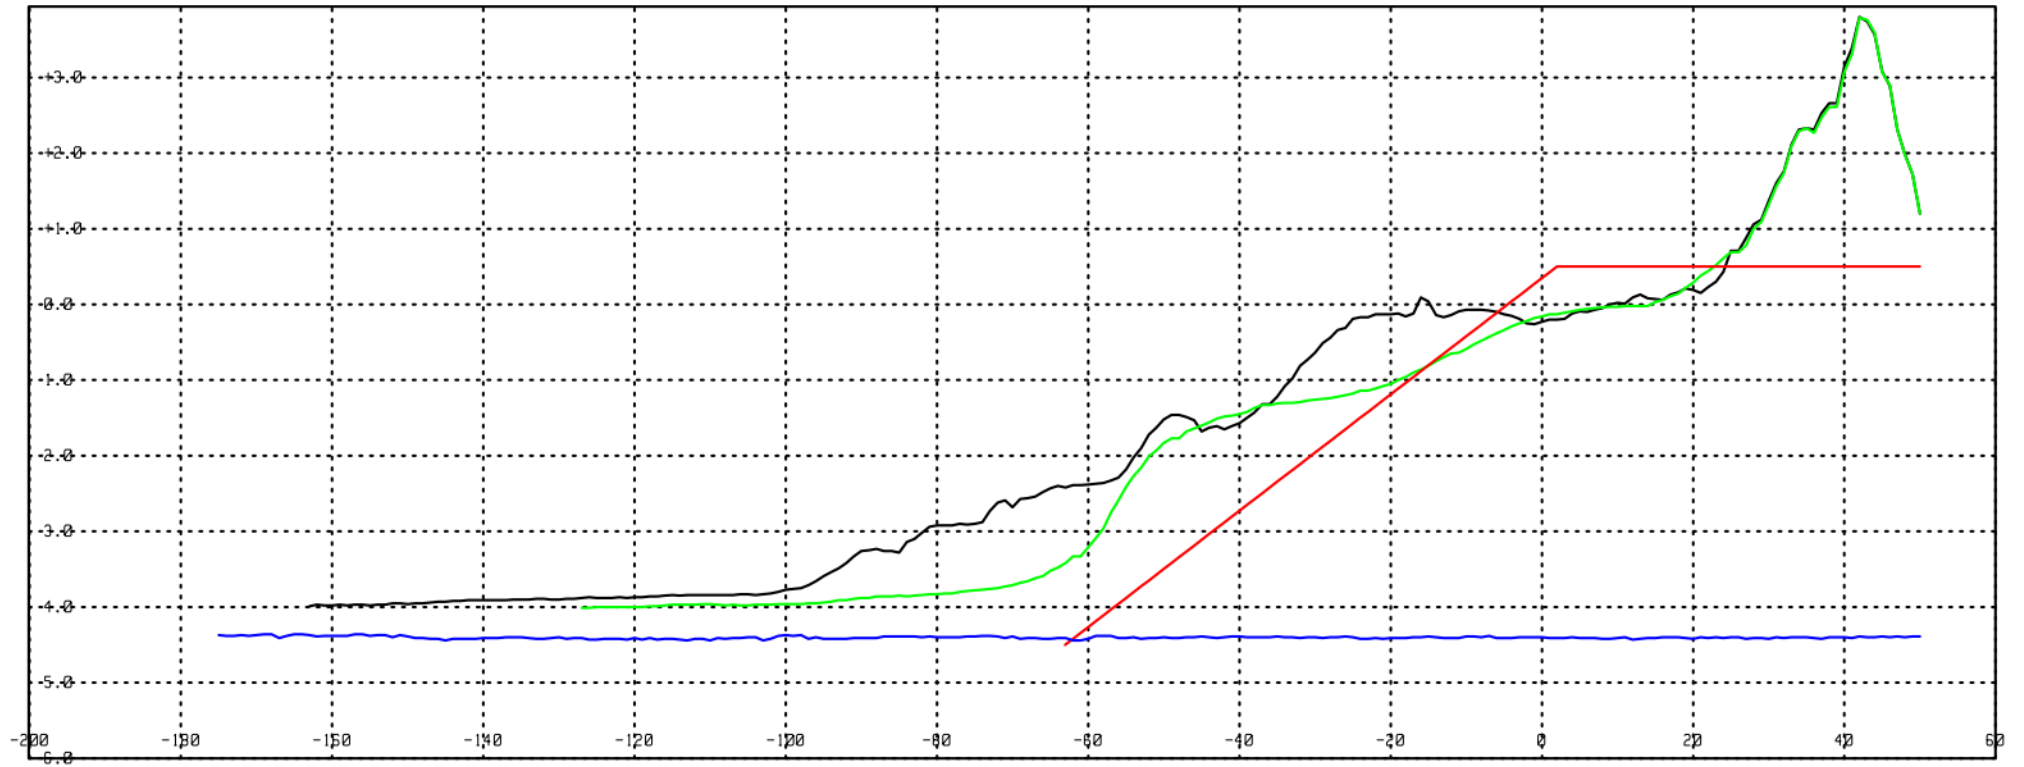

Boskalis

- : Survey Q3
- : Survet Q2
- : ontwerp 2019
- : Insurvey


Date 20201214

Line Nr 800

H_Scale 1000

V_Scale 100

Titel Noordstrand Suppletie

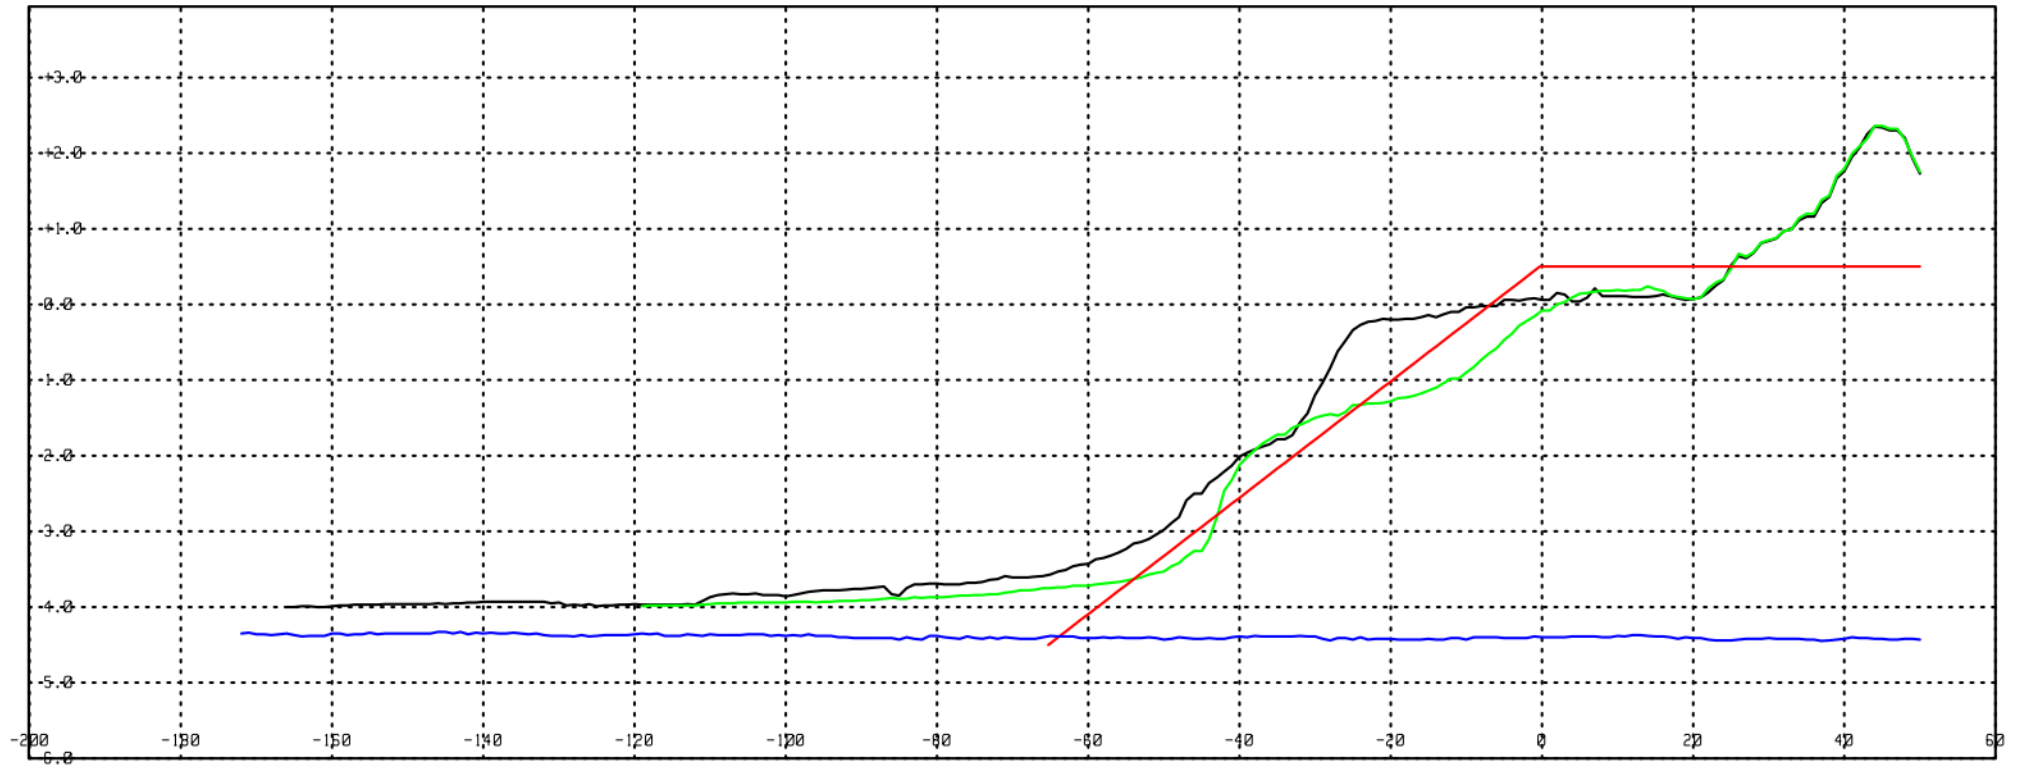

Boskalis

- : Survey Q3
- : Survet Q2
- : ontwerp 2019
- : Insurvey


Date 20201214

Line Nr 900

H_Scale 1000

V_Scale 100

Titel Noordstrand Suppletie

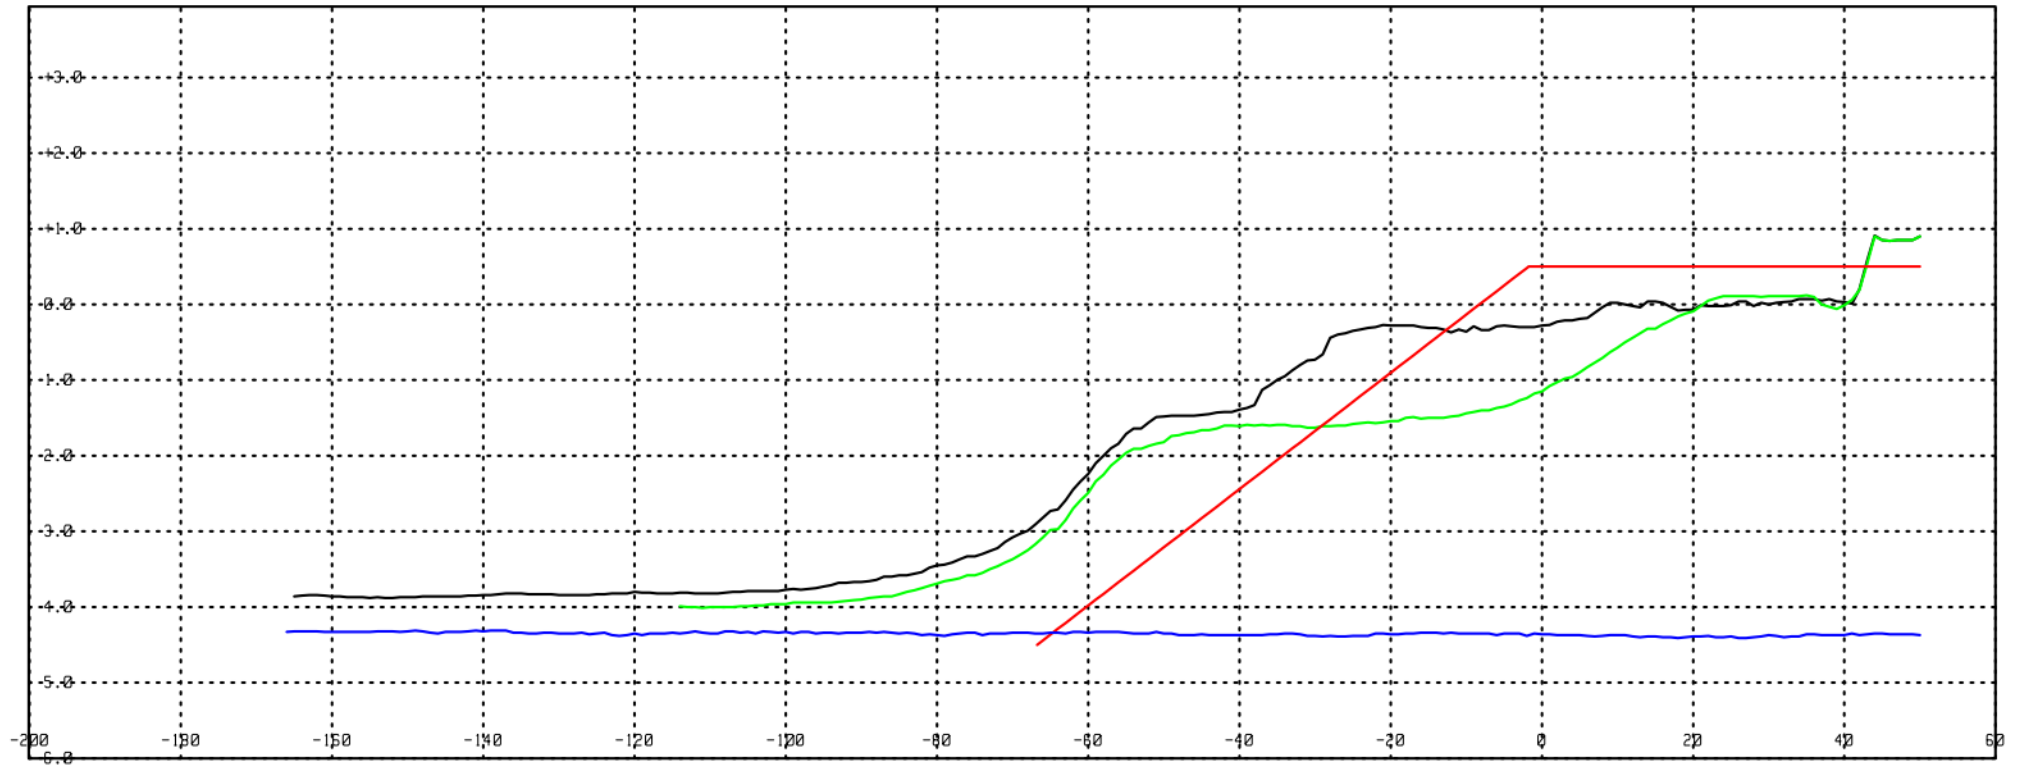

Boskalis

- : Survey Q3
- : Survet Q2
- : ontwerp 2019
- : Insurvey


Date 20201214

Line Nr 1000

H_Scale 1000

V_Scale 100

Titel Noordstrand Suppletie

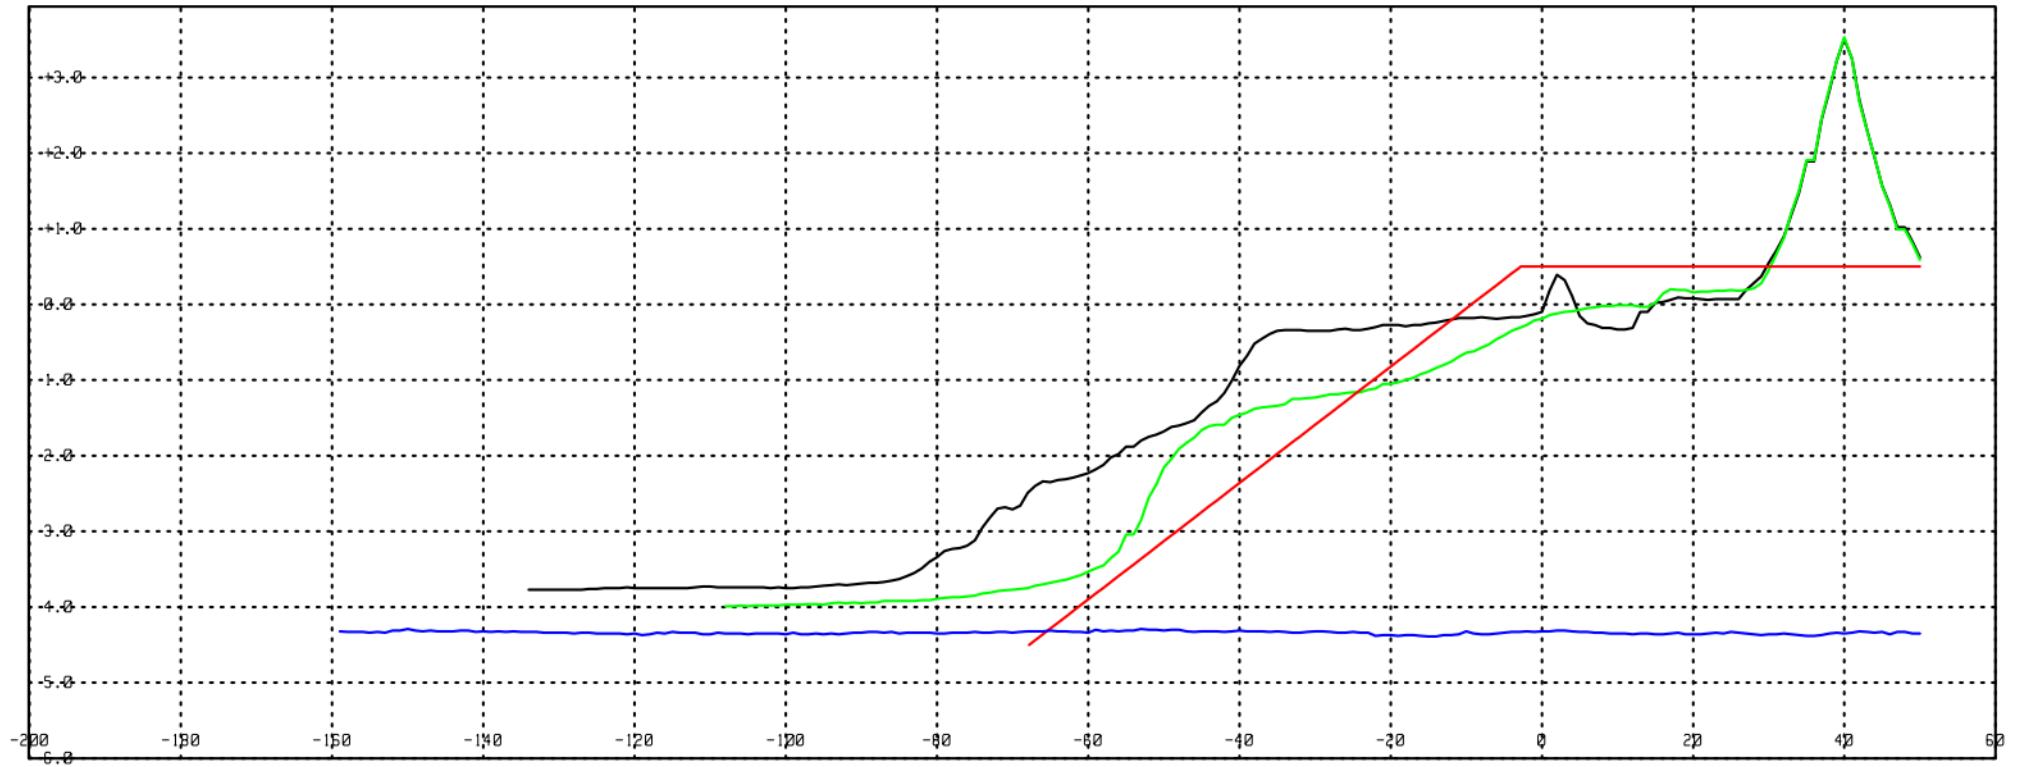

Boskalis

- : Survey Q3
- : Survet Q2
- : ontwerp 2019
- : Insurvey


Date 20201214

Line Nr 1100

H_Scale 1000

V_Scale 100

Titel Noordstrand Suppletie

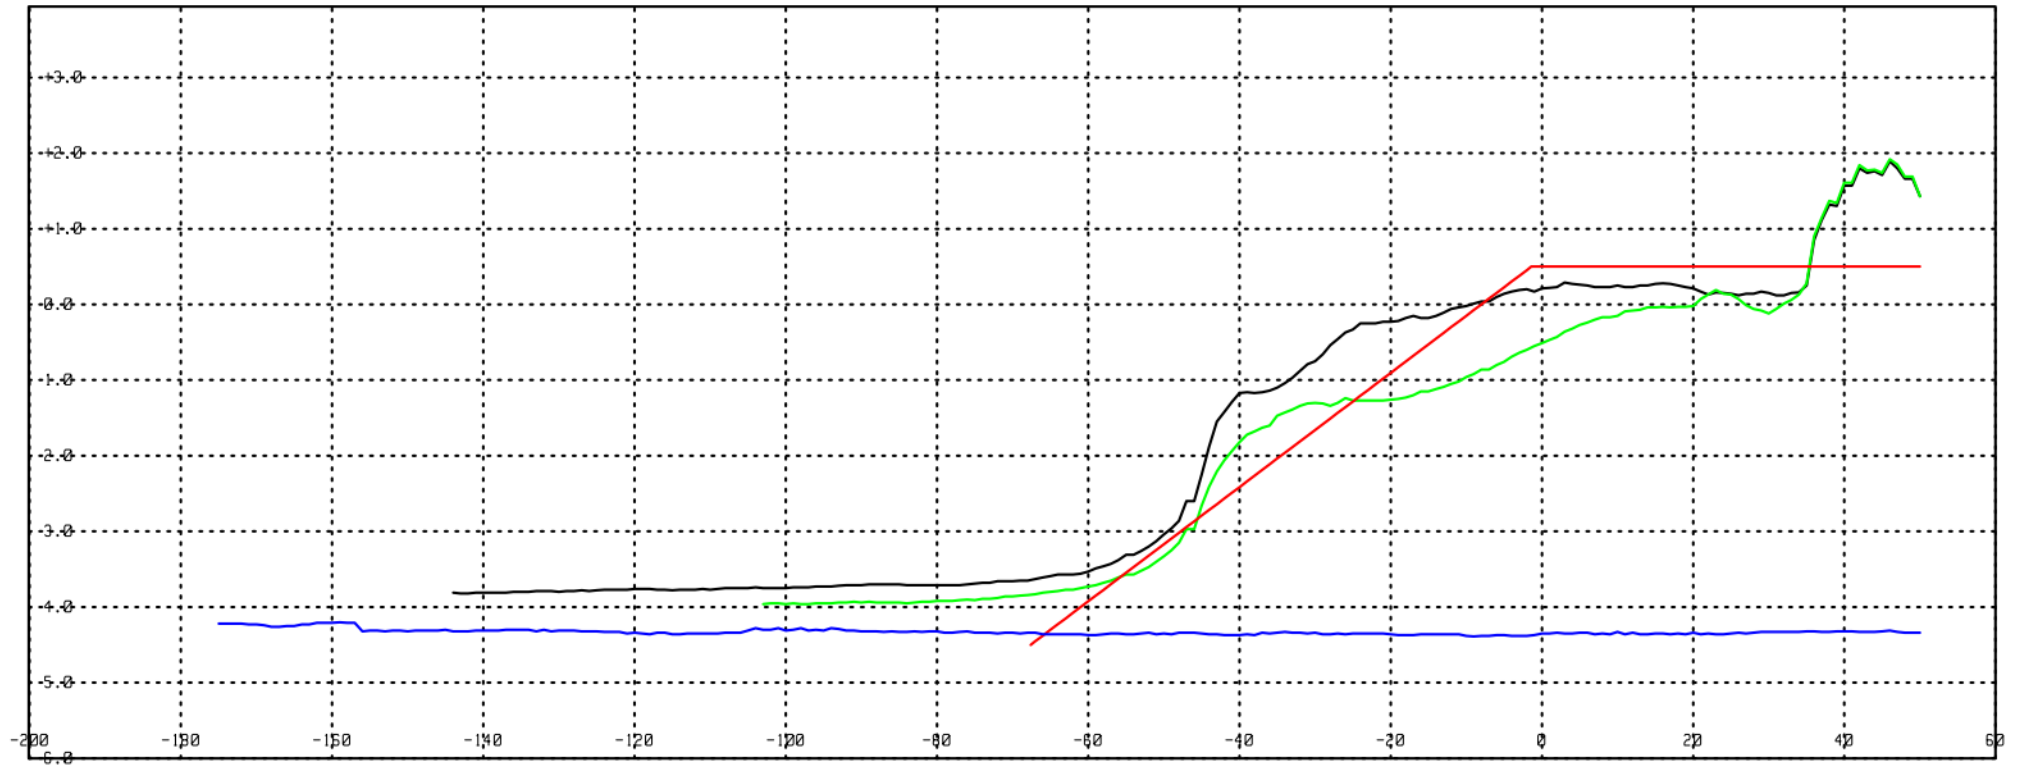

Boskalis

- : Survey Q3
- : Survet Q2
- : ontwerp 2019
- : Insurvey

Date 20201214

Line Nr 1200

H_Scale 1000

V_Scale 100

Titel Noordstrand Suppletie

