

Project: Prinses Margrietunnel
te Sneek

Sondering:
DKMP_D03
DKMP003



Wiertsema & Partners
RAADGEVEND INGENIEURS


RD coördinaten
X = 176160,4
Y = 557163,6

Blad: 1 van 2

Opdr.nr.: VN-83268-1

Datum: 17-01-2023



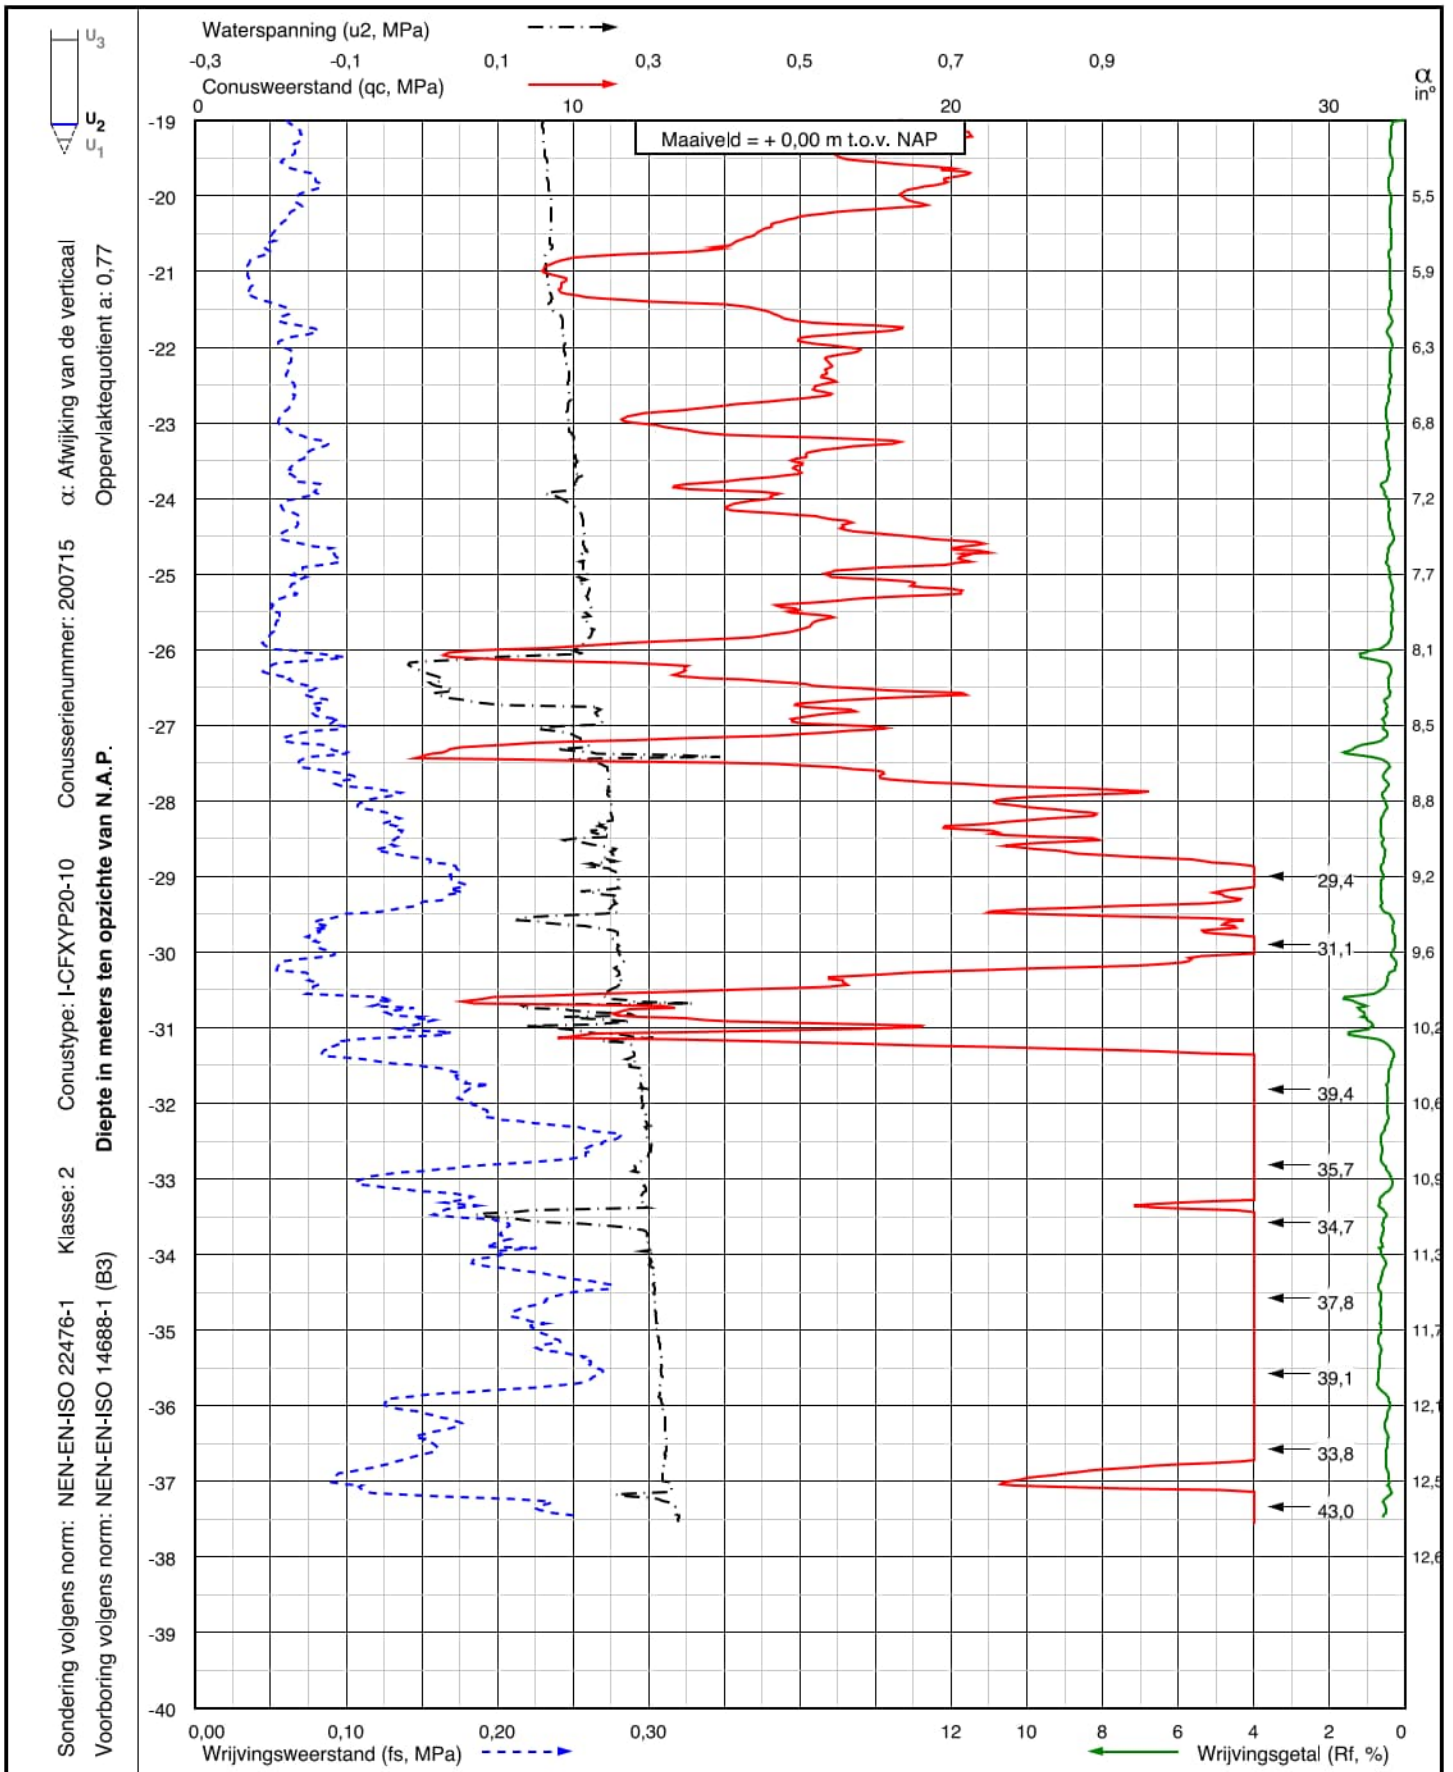

Project: Prinses Margrietunnel
 te Sneek

Sondering:
DKMP_D03
DKMP003



Wiertsema & Partners
 RAADGEVEND INGENIEURS

RD coördinaten
 X = 176160,4
 Y = 557163,6

Blad: 2 van 2

Opdr.nr.: VN-83268-1

Datum: 17-01-2023

