


PLANT	N 0.00	Y 0.00	Y 607496.43
COORDINATES	E 0.00	X 0.00	X 252140.31
TRUE	COORDINATES		

LEGEND

☒	MONSTERNAMEPUNTEN
—	POTENTIAL OIL CONTAMINATED DRAINAGE(DIVERSE WATERSTROMEN)
30	KOELWATER INLAAT
31	KOELWATER LOZING
42	AFVALWATER LOZING
45	VISRETOUR LOZING

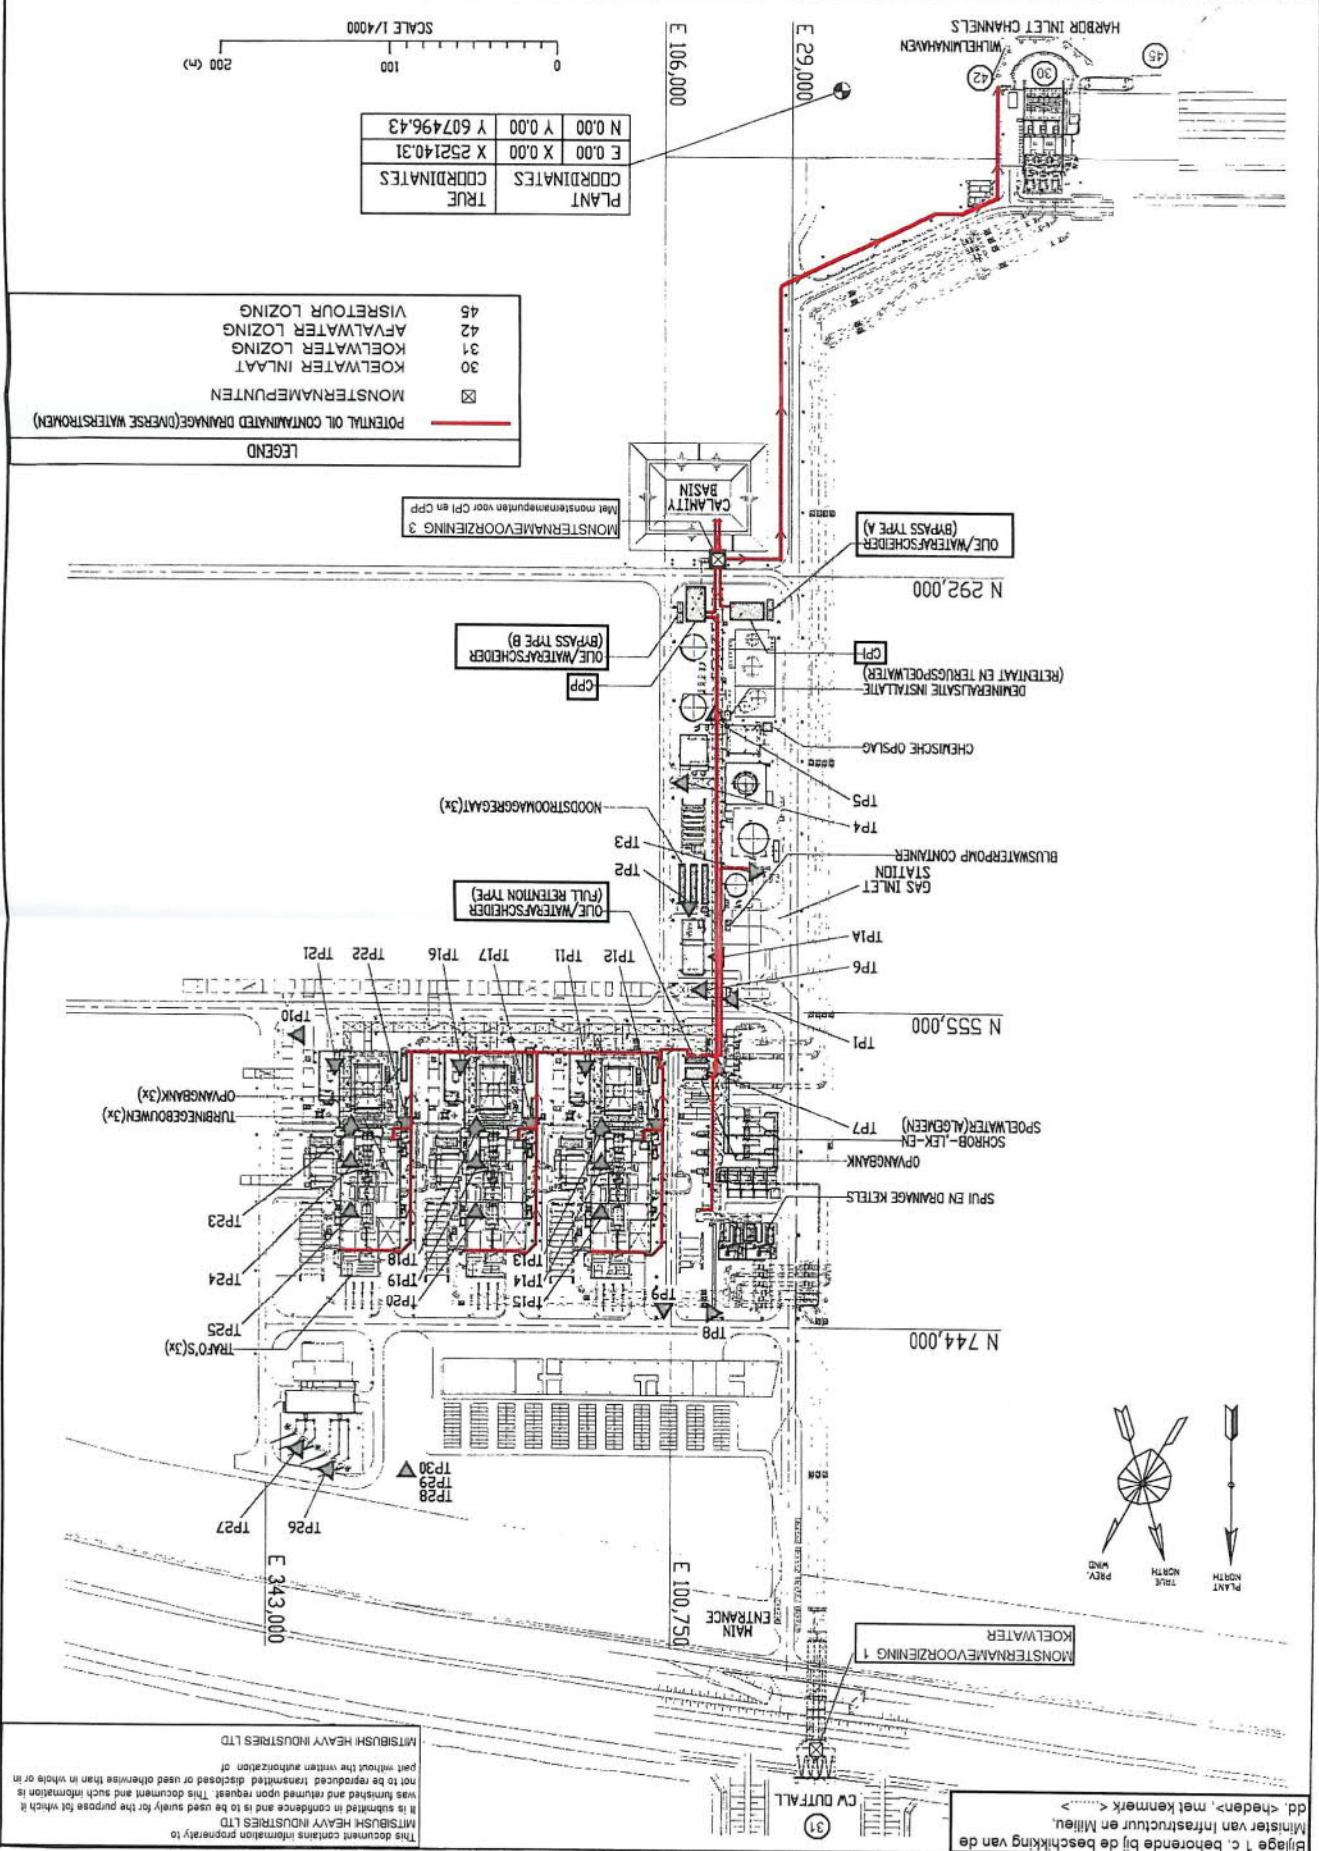

This document contains information proprietary to MITSUBISHI HEAVY INDUSTRIES LTD. It is submitted in confidence and is to be used solely for the purpose for which it was furnished and returned upon request. This document and such information is not to be reproduced, transmitted, disclosed or used otherwise than in whole or in part without the written authorization of MITSUBISHI HEAVY INDUSTRIES LTD.

Bijlage 1 c, behorende bij de beschikking van de Minister van Infrastructuur en Milieu. dd. <heden>, met kenmerk < >