


# NIEUWE NOORDERHAVENDAM TE HARLINGEN SITUATIE DER SONDEERINGEN EN BORINGEN 1:2500

--- trade volgens plan II (teek. reg. n<sup>o</sup>: 5823).  
--- variant op trade plan II.  
— definitief trade. (teek. reg. n<sup>o</sup>: 6255).

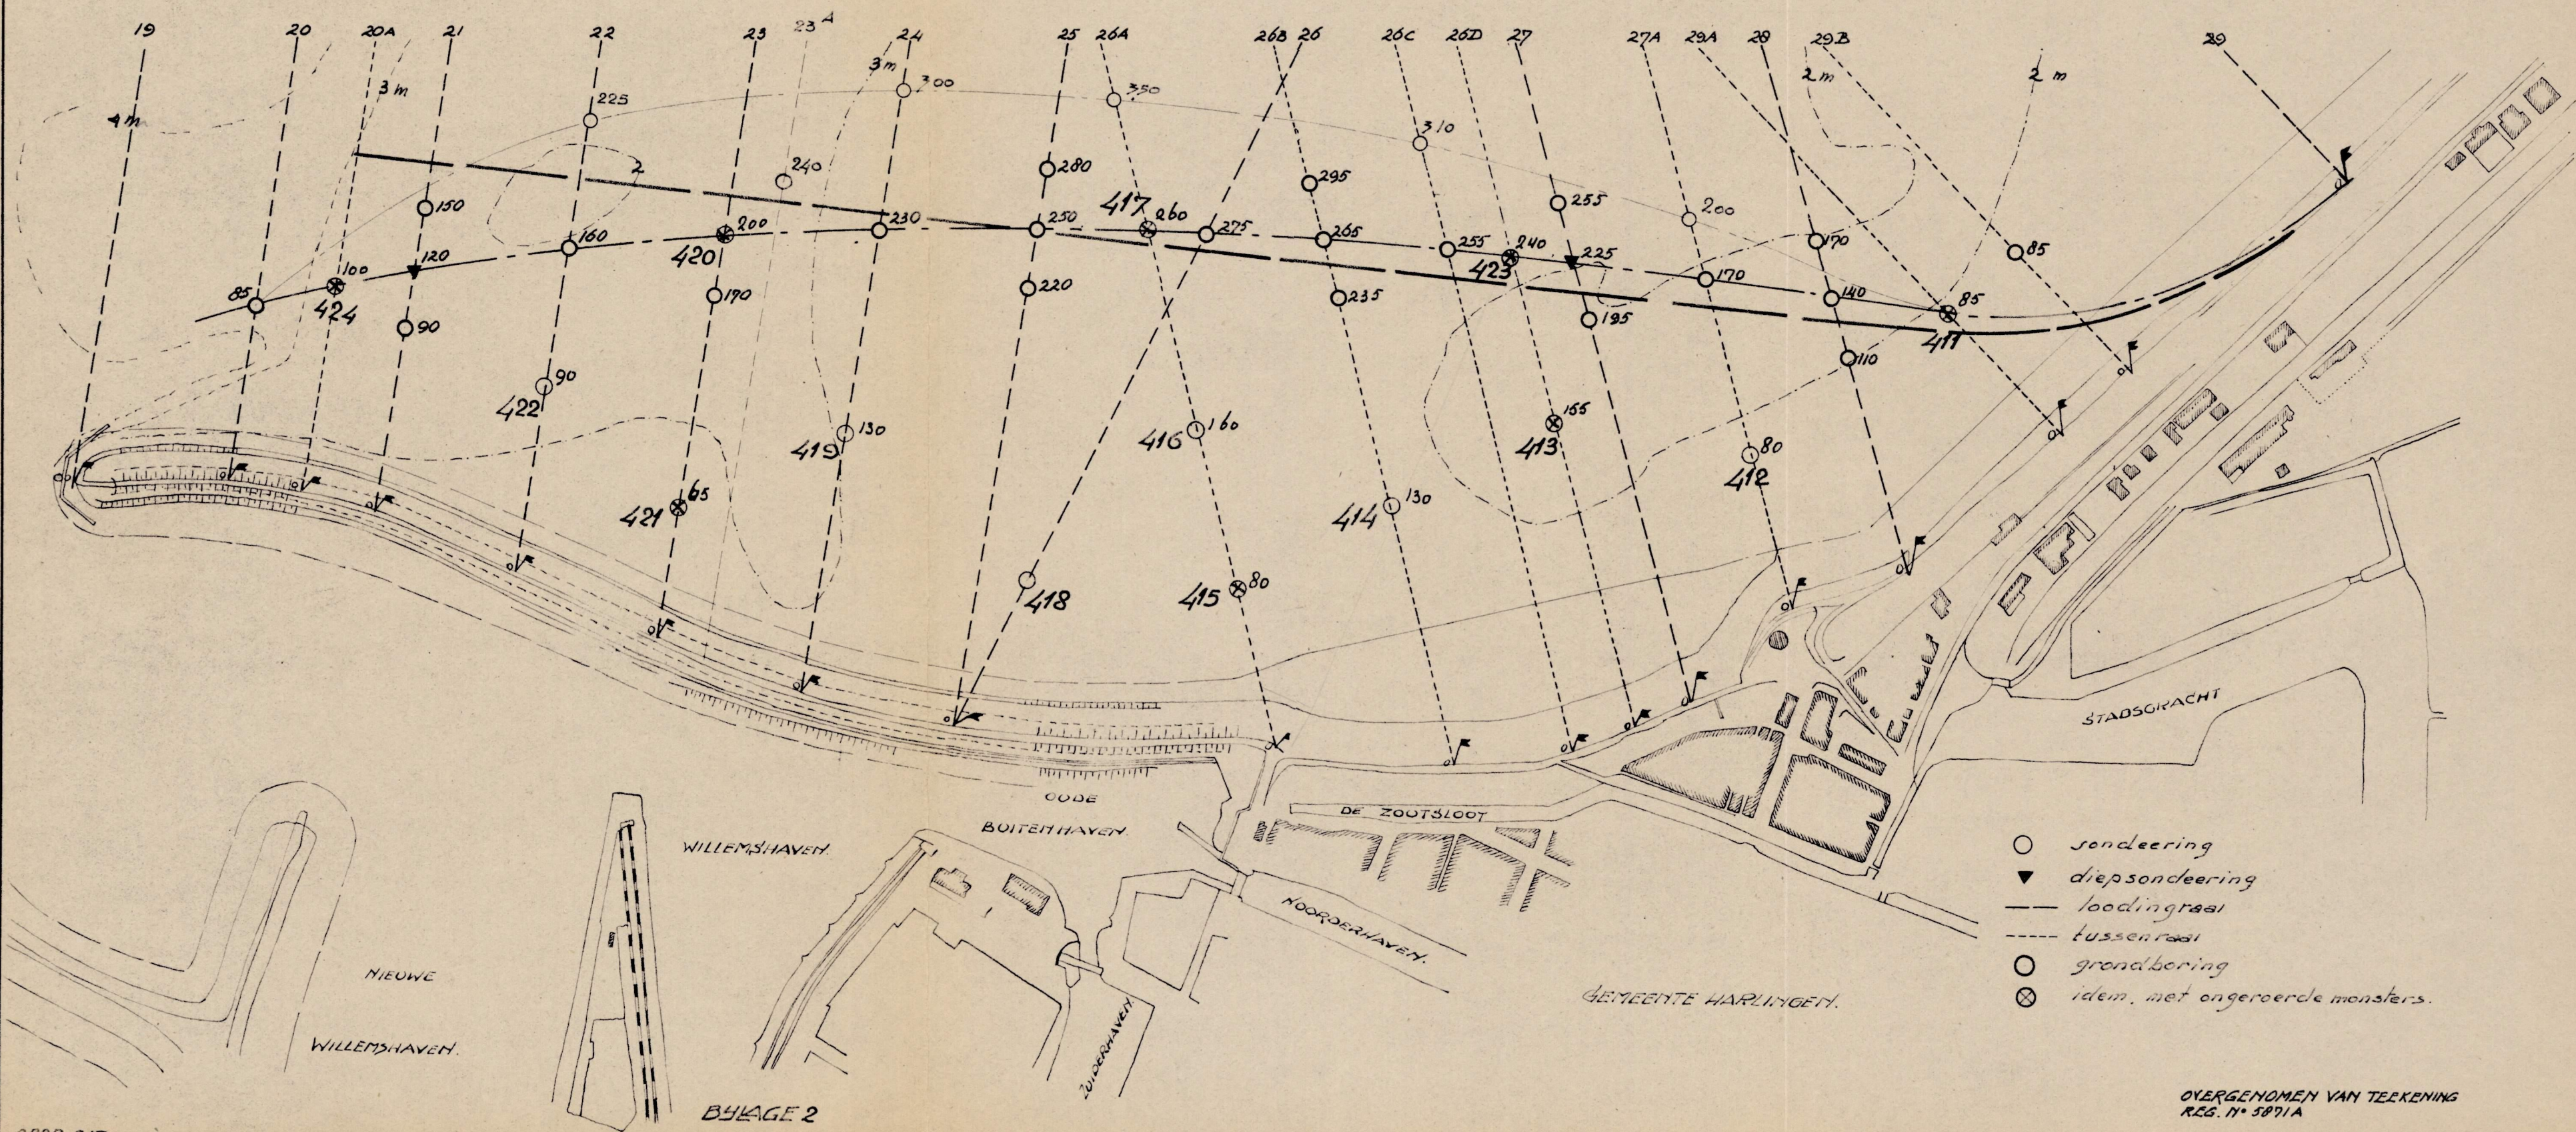

BYLAGE 2

OVERGEGENOMEN VAN TEKENING  
REG. N<sup>o</sup> 5871A